


Badminton Hall

Screen Plan

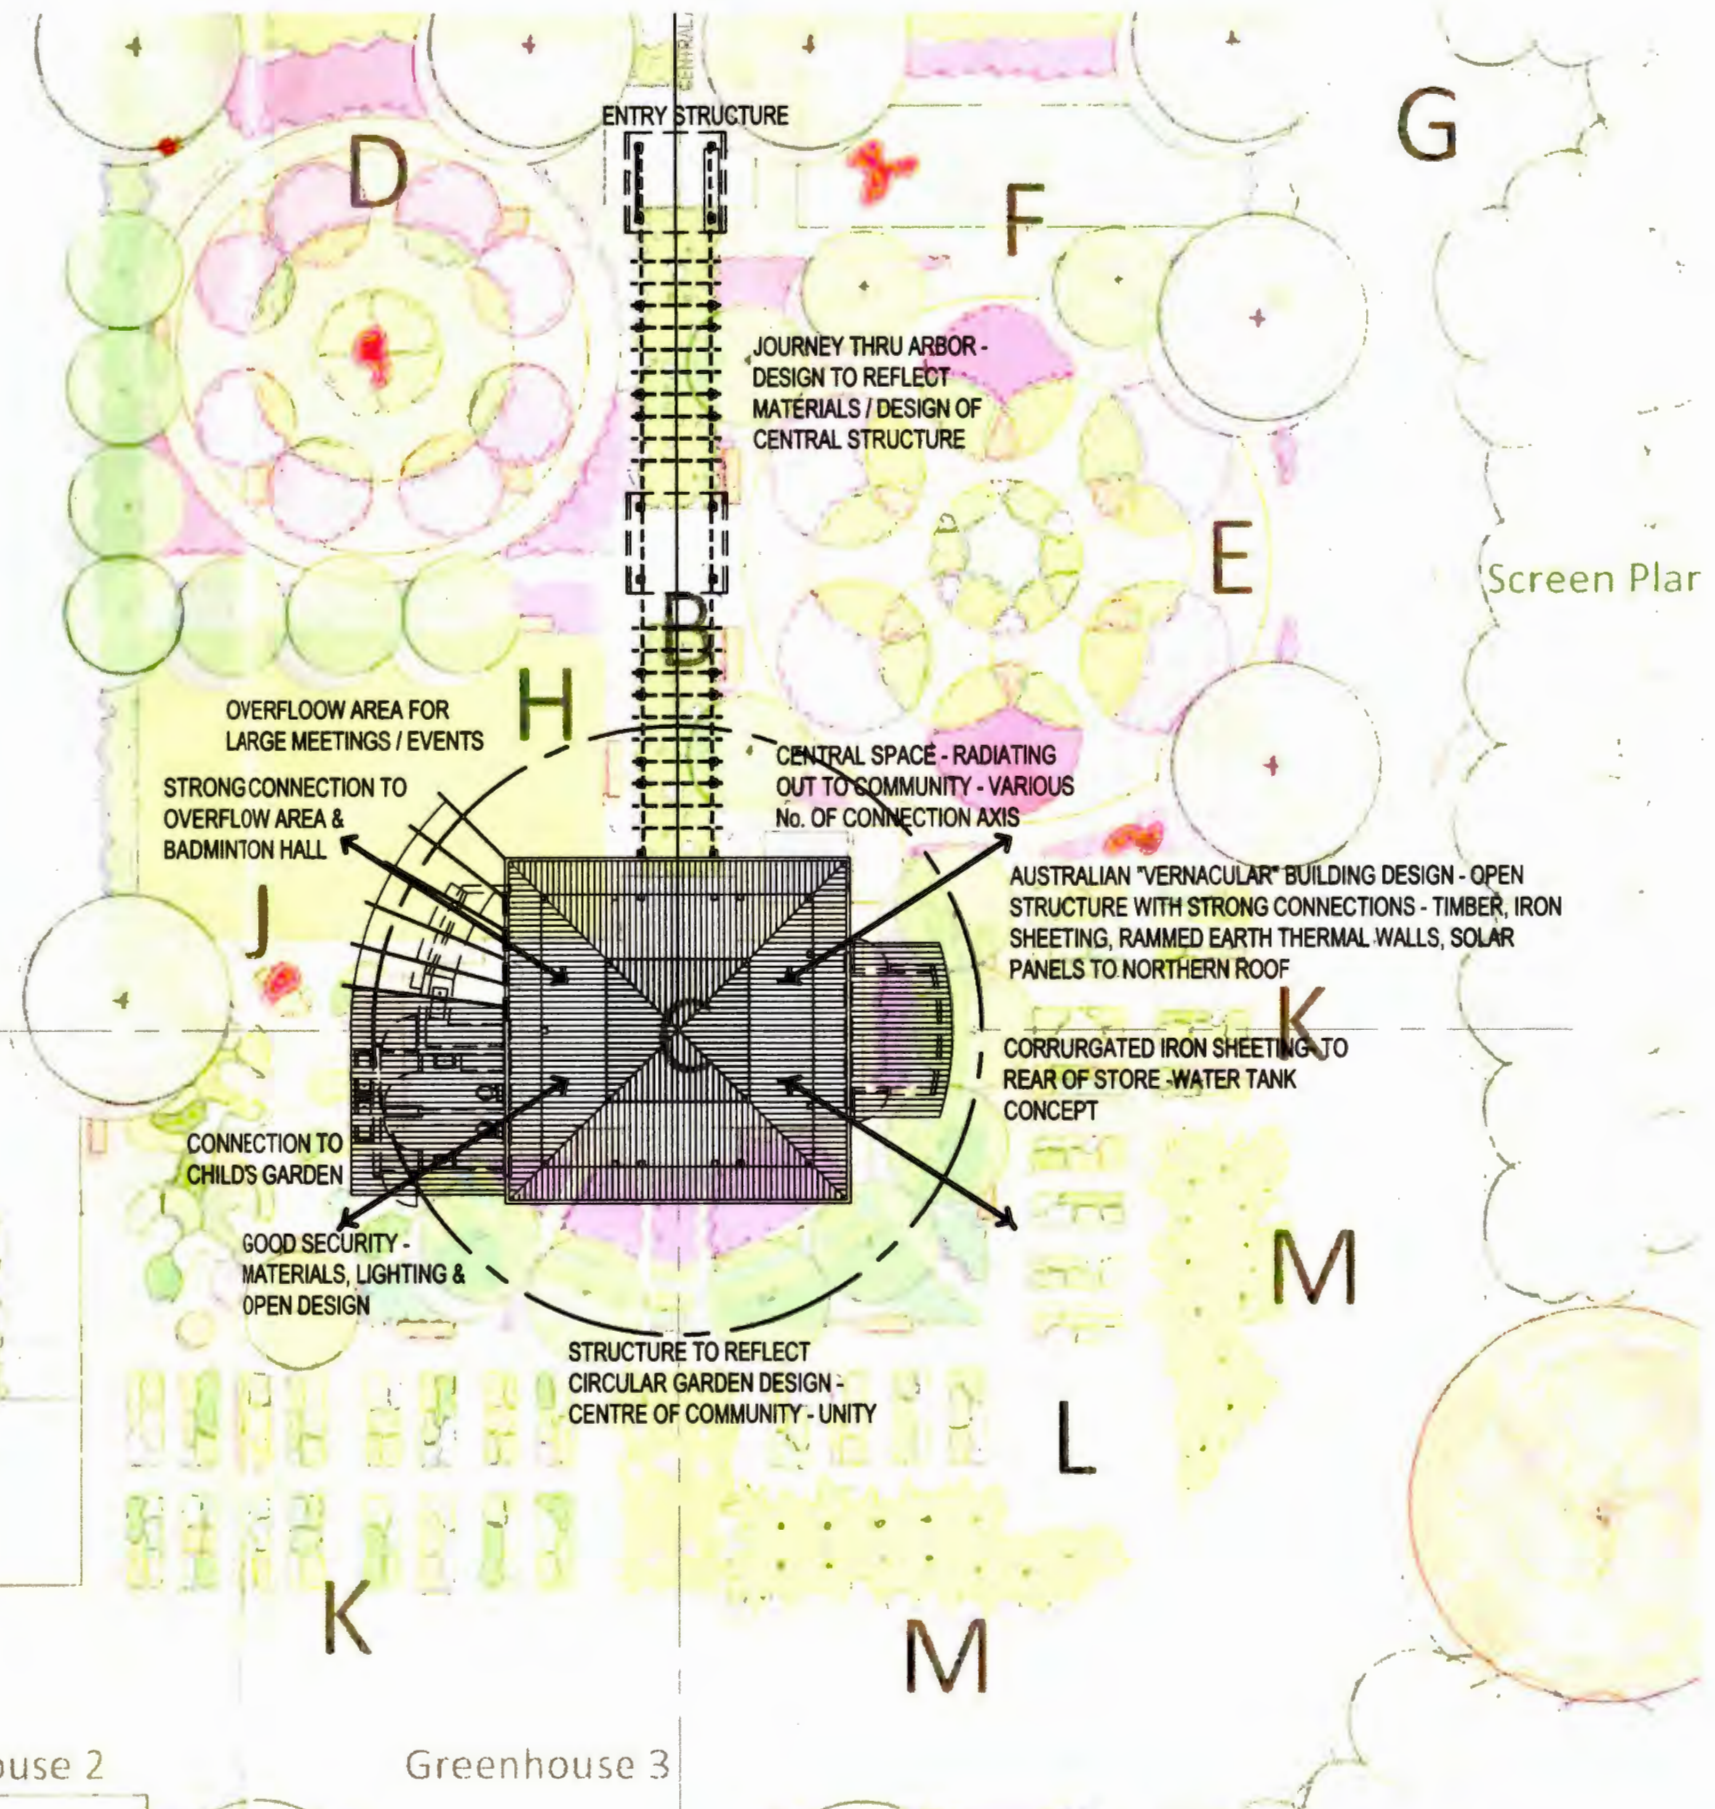

CENTRAL MEETING STRUCTURE

SITE PLAN

COOROY COMMUNITY GARDEN - EMERALD ST, COOROY




SCALE
1:200 @ A3
DATE
23.04.2013

DWG No.
SK01

ISSUE
01


GOOROY COMMUNITY GARDEN - EMERALD ST, GOOROY
CENTRAL MEETING STRUCTURE

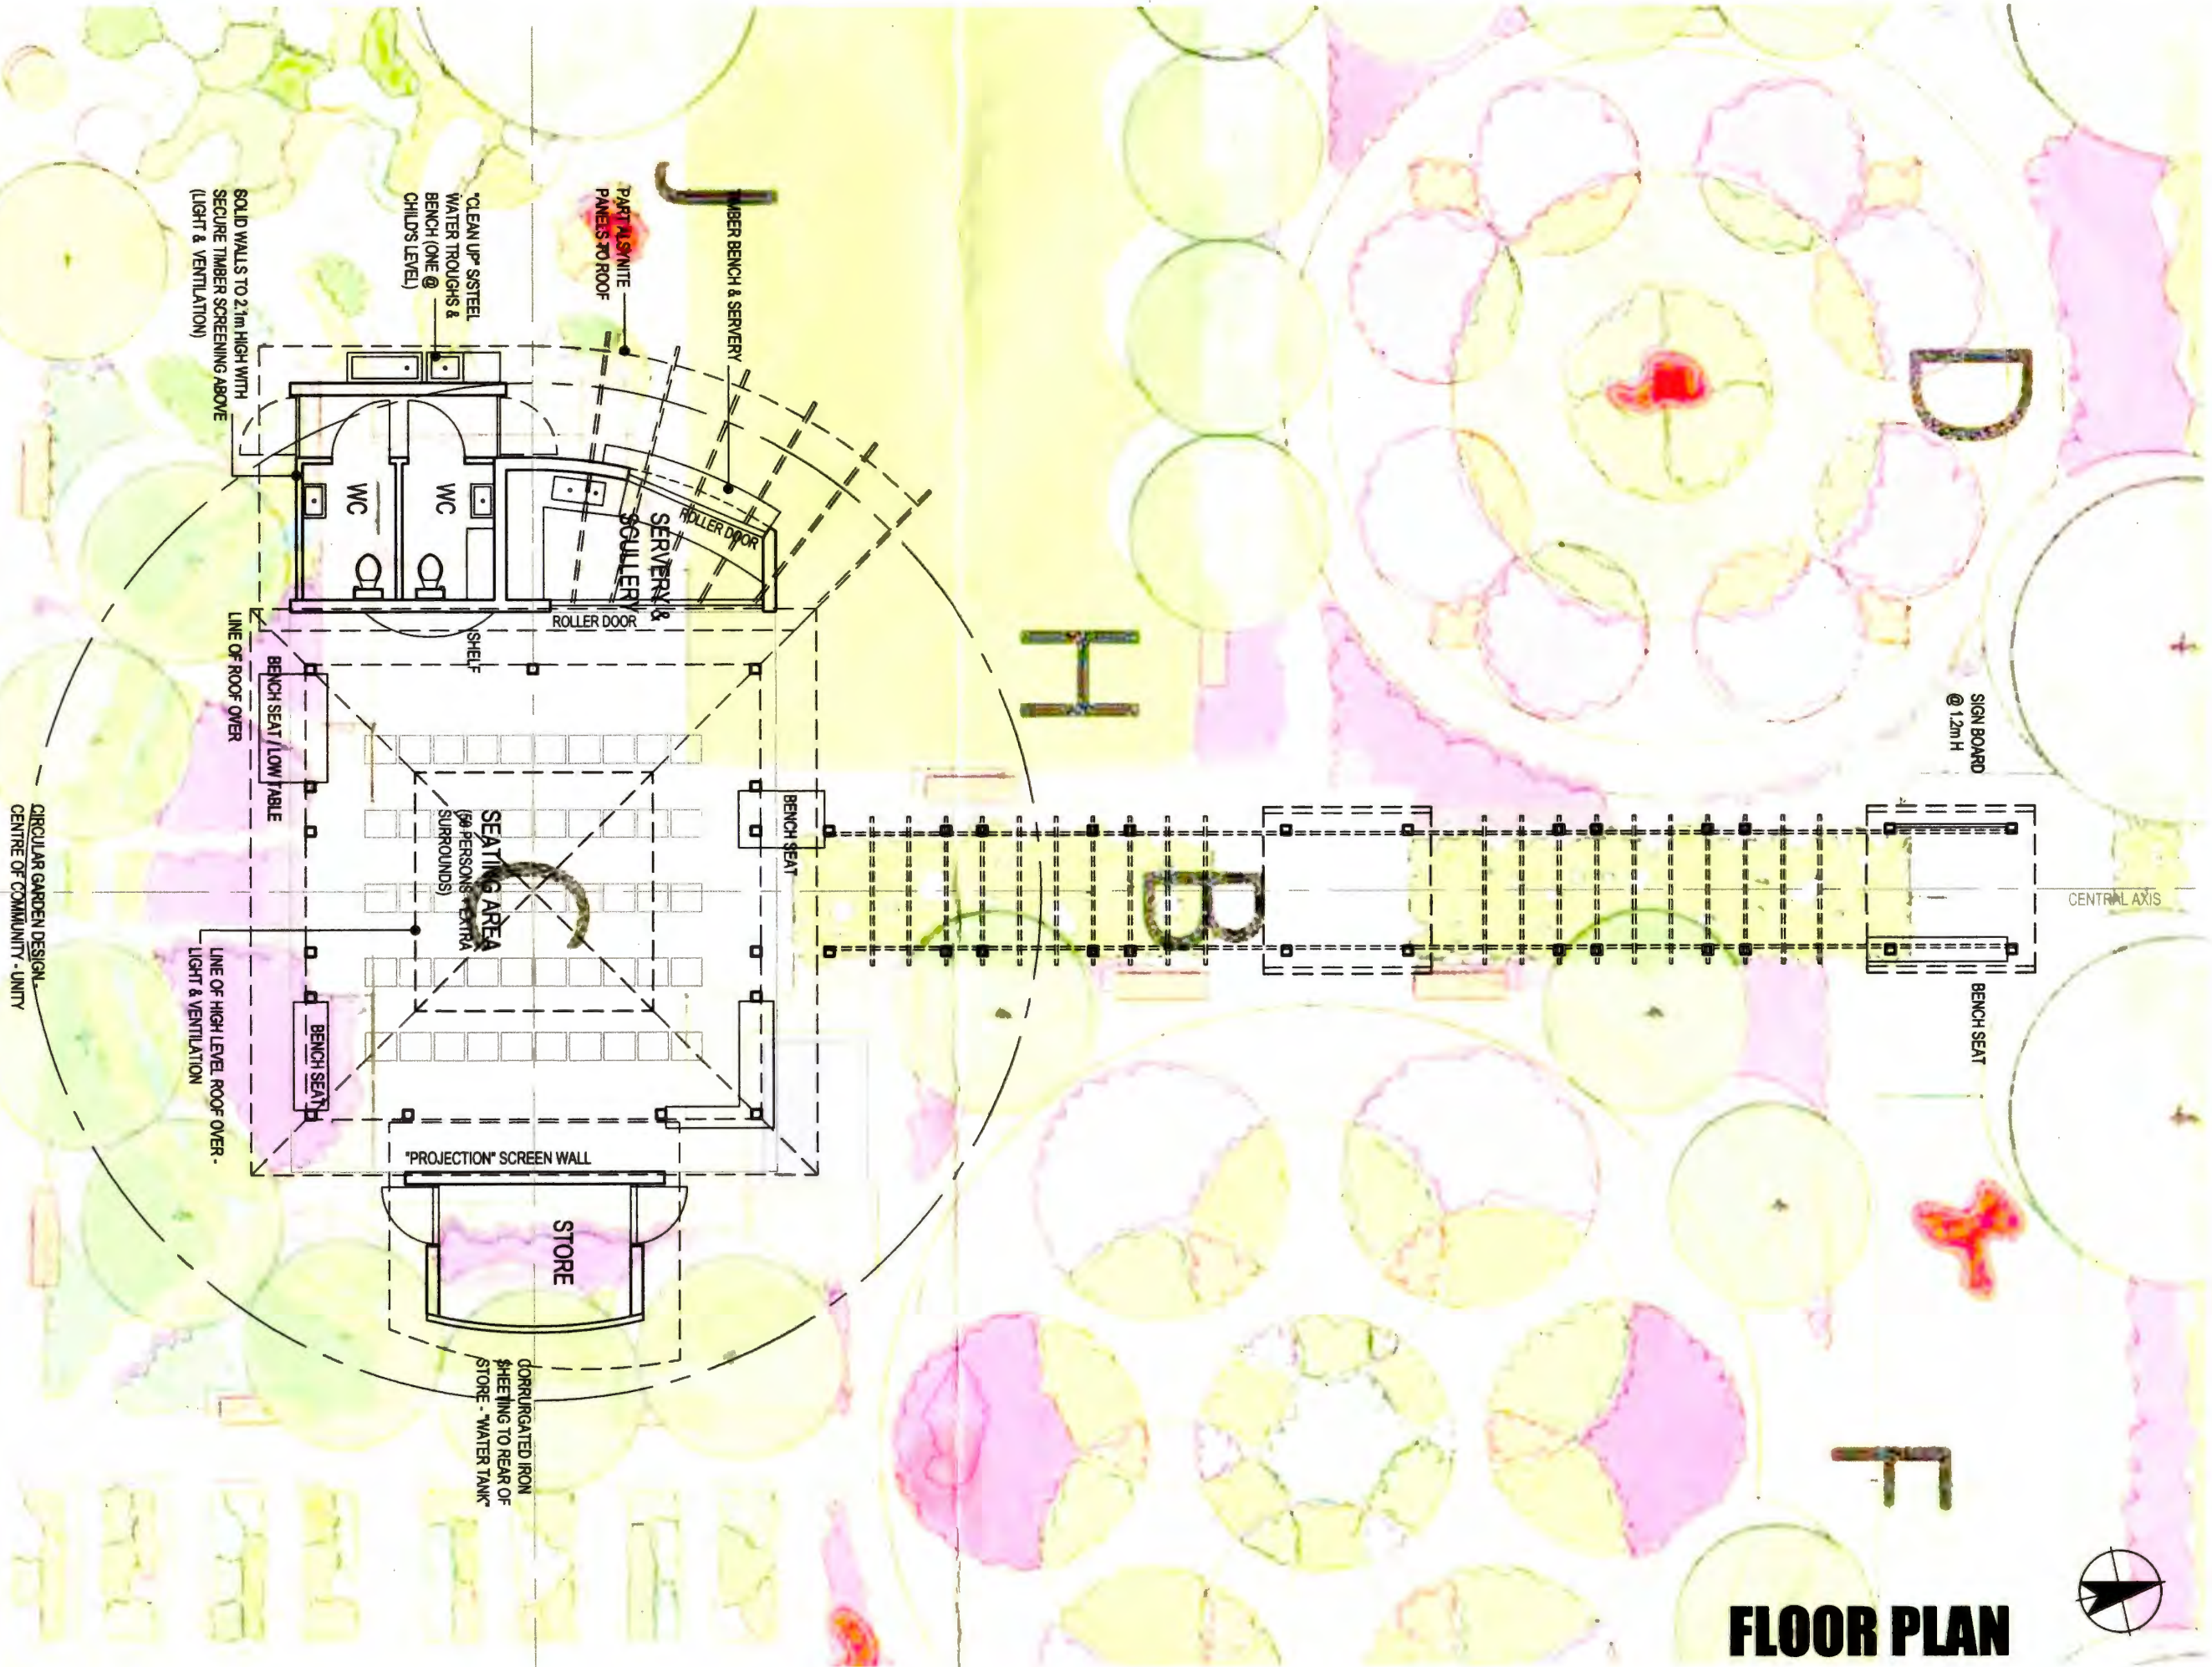

FLOOR PLAN



SCALE 1:100 @ A3	DWG No. SK02	ISSUE 01
DATE 23.04.2013		

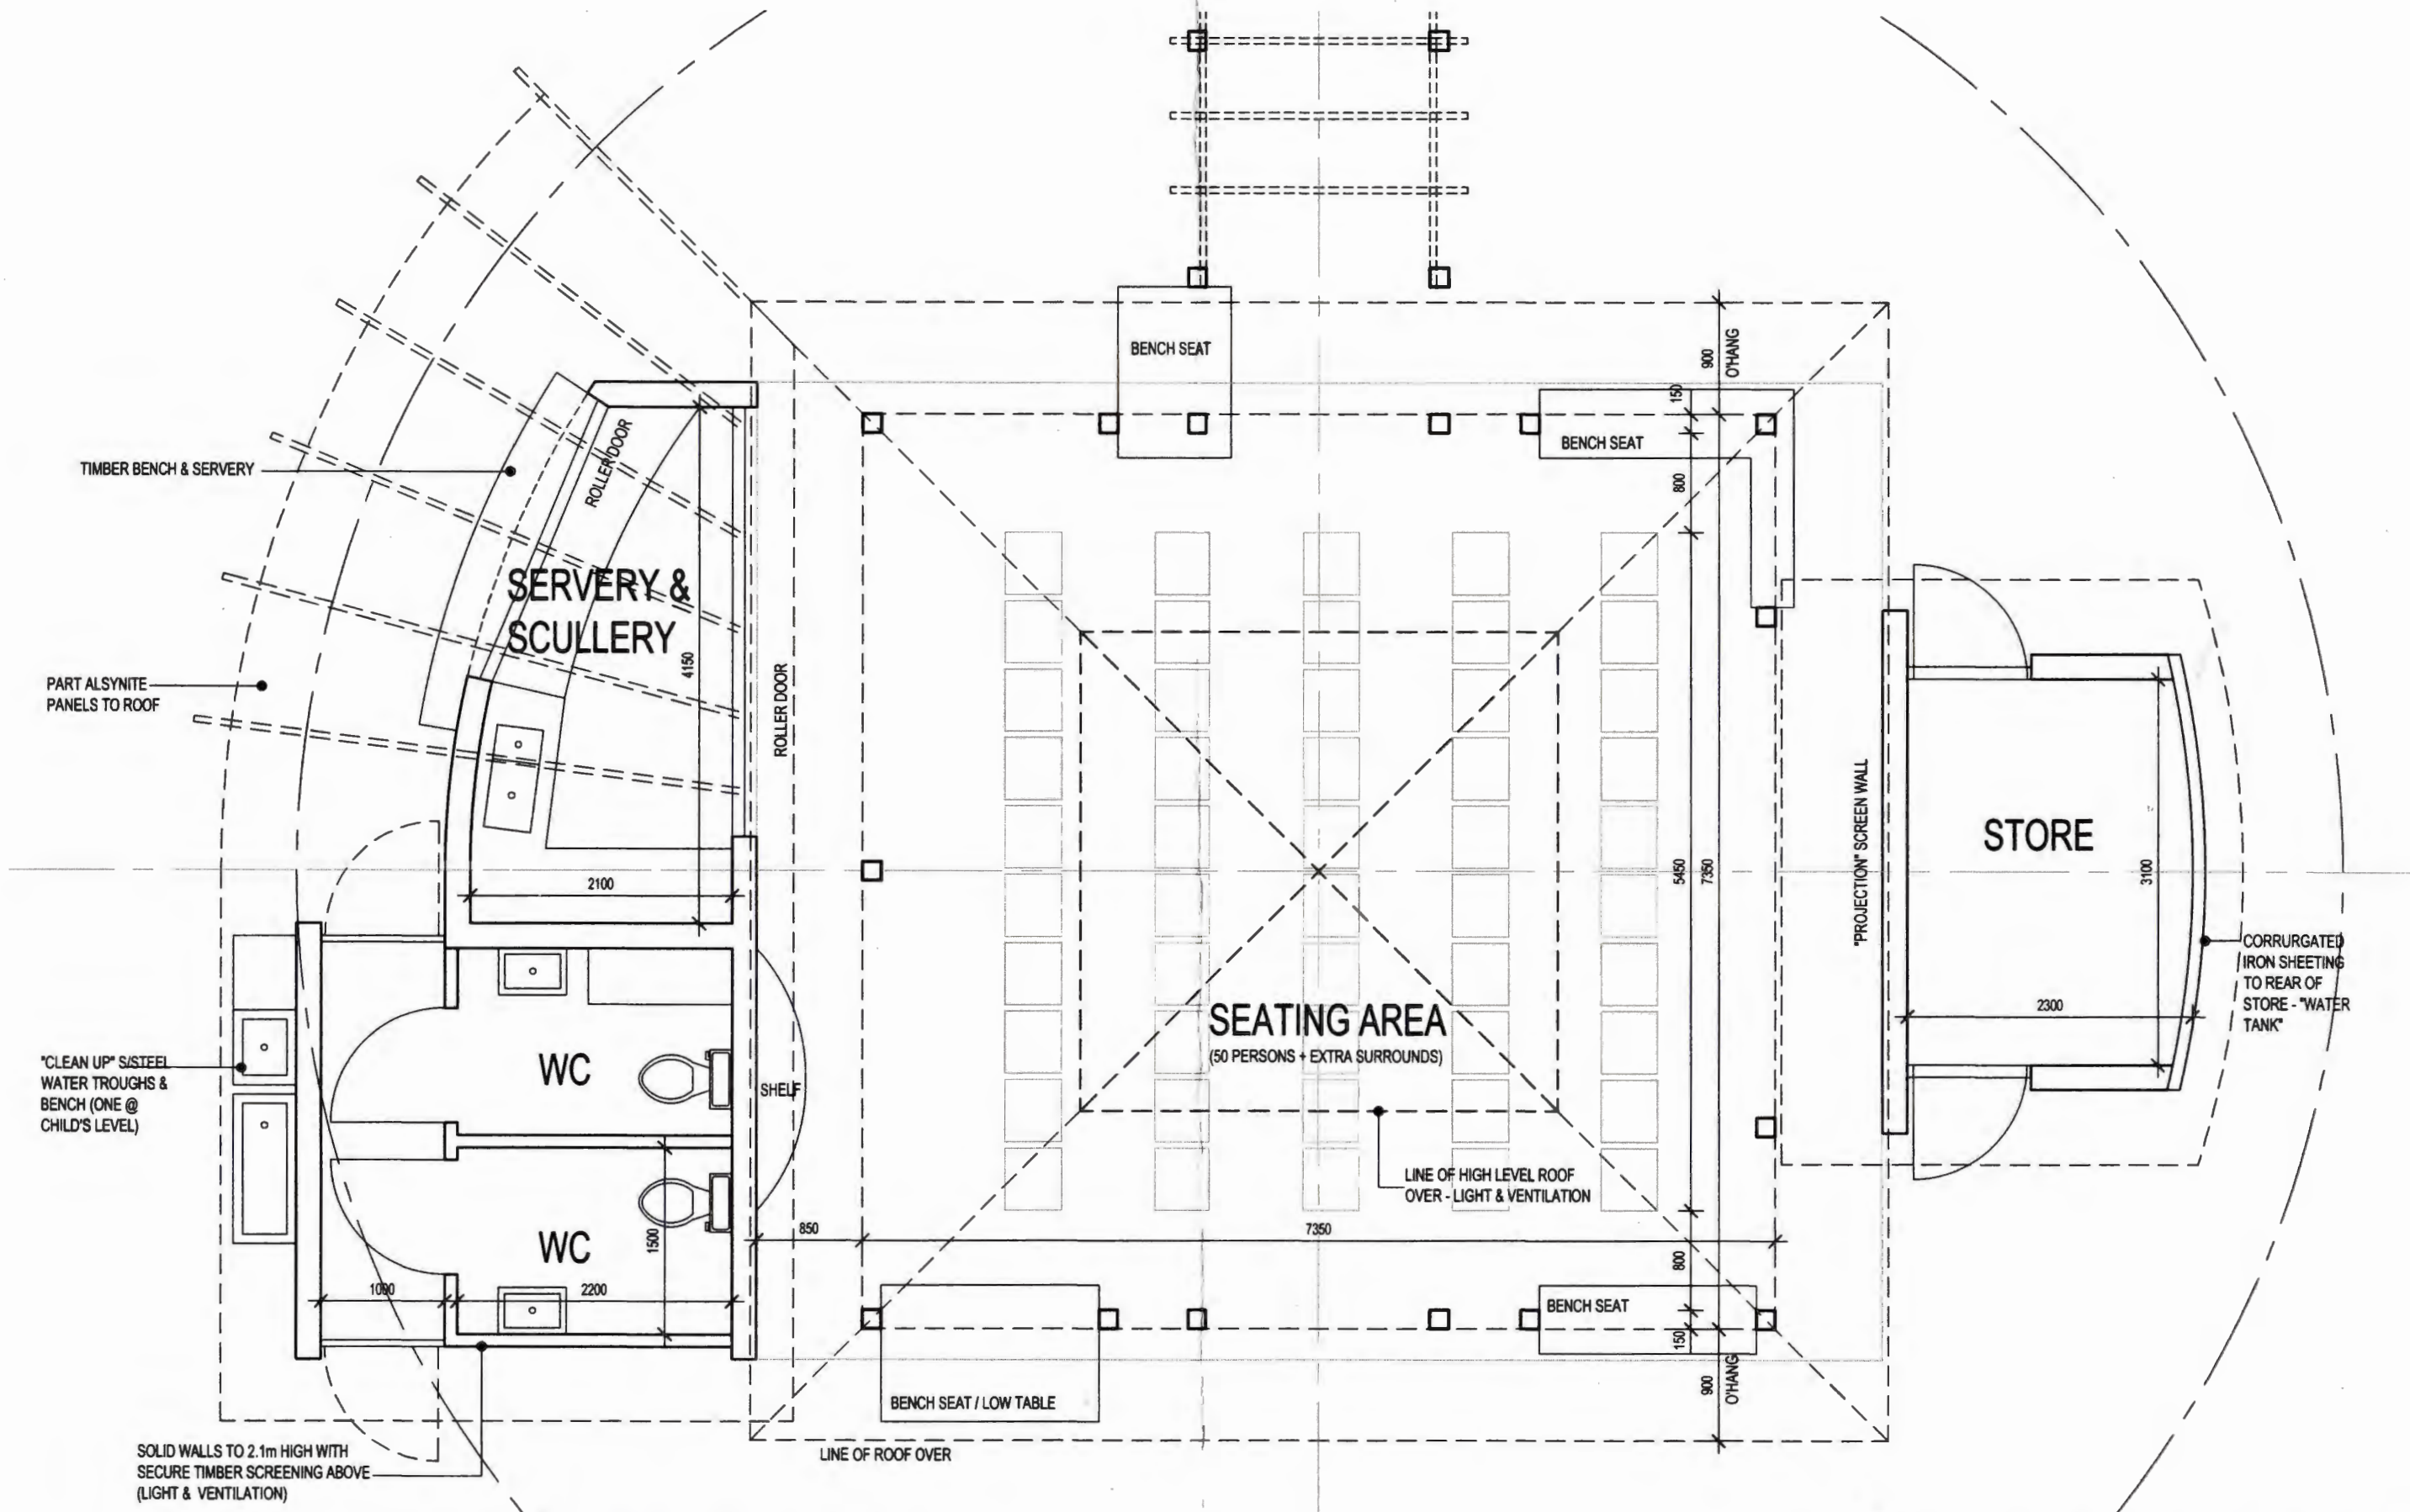

CENTRAL MEETING STRUCTURE

COOROY COMMUNITY GARDEN - EMERALD ST, COOROY




DETAIL FLOOR PLAN




SCALE
1:50 @ A3
DATE
23.04.2013

DWG No.
SK03


ISSUE
01

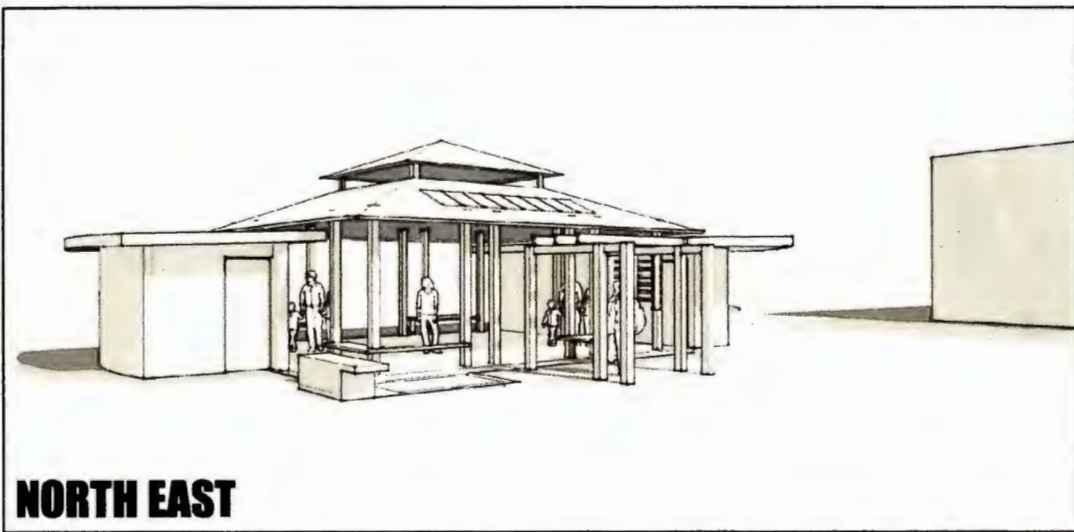

NORTH EAST

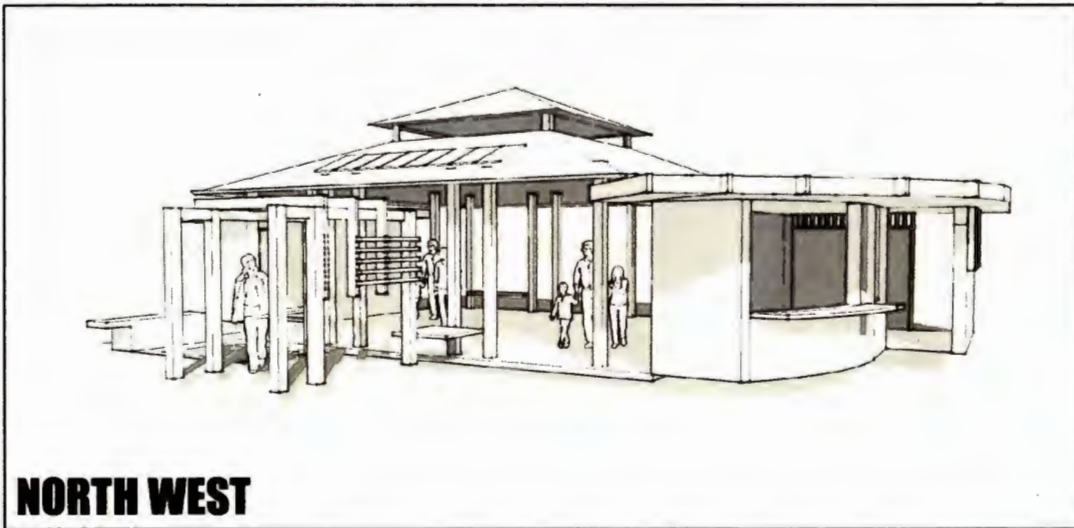


NORTH WEST

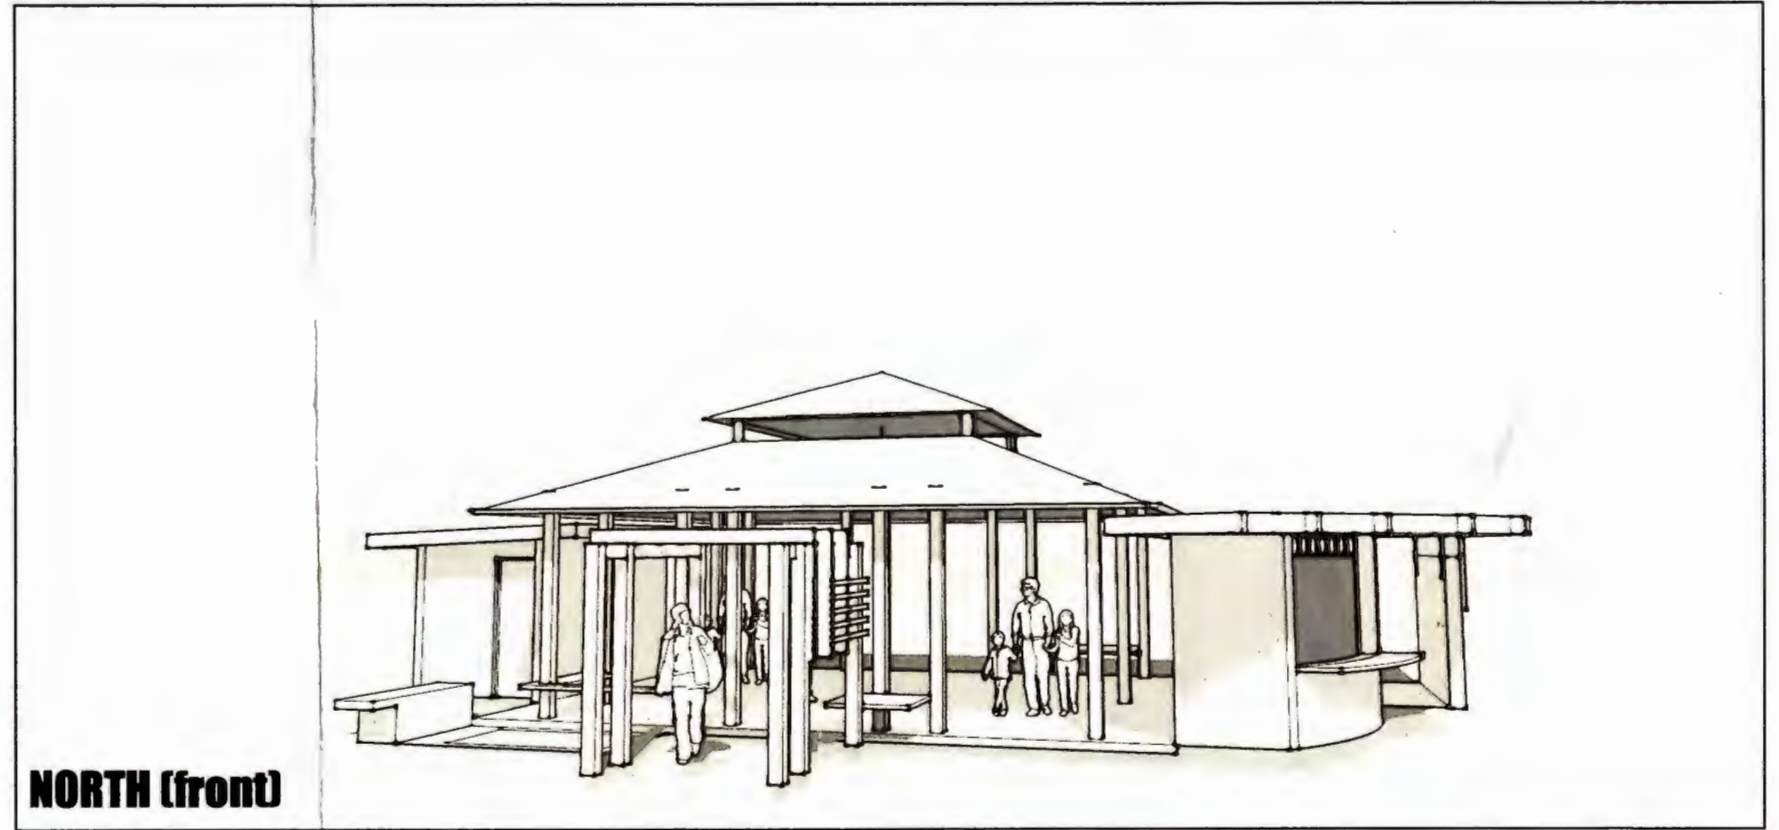

NORTH (front)



SOUTH WEST

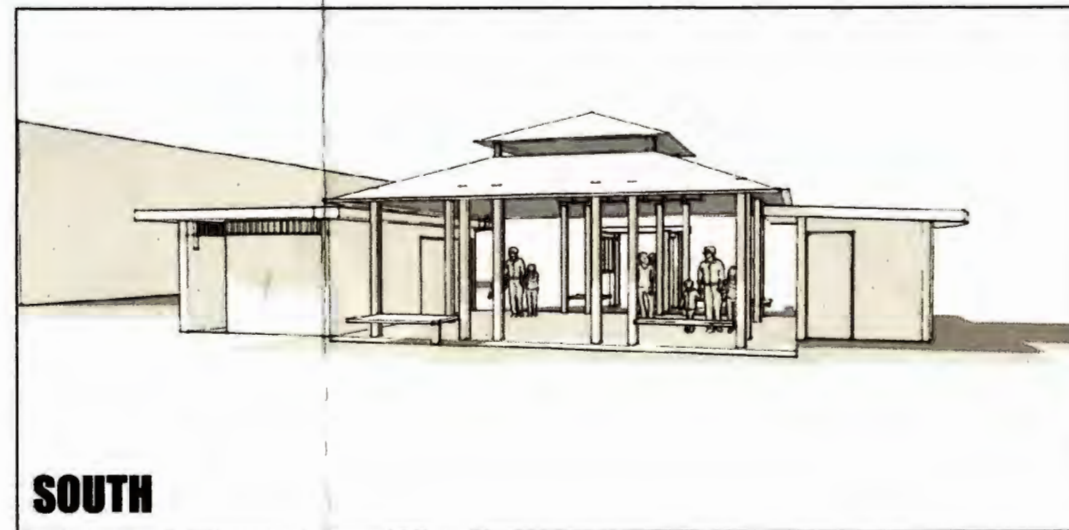

SOUTH

CENTRAL MEETING STRUCTURE

COOROY COMMUNITY GARDEN - EMERALD ST, COOROY

MODEL IMAGES



SCALE
1:50 @ A3
DATE
23.04.2013

DWG No.
SK04

ISSUE
01